

SCHEDULE			
PART	LOT	CONCESSION	P.I.N.
1	PART OF 3	12	PART OF 05040-0268(LT)
2			

PARTS 1 AND 2 COMPRISE PART OF PIN 05040-0268(LT)
 PARTS 1 AND 2 ARE SUBJECT TO AN EASEMENT AS IN INST. No. LK5570.

INTEGRATION DATA

OBSERVED REFERENCE POINTS (ORP'S) DERIVED FROM REAL TIME NETWORK OBSERVATIONS (RTN) AND ARE REFERRED TO MTM ZONE 9 NAD83 (CSRS)(2010) COORDINATES COMPLY WITH RURAL ACCURACY PER SEC.14 (2) OF O. REG. 216/10

POINT ID	NORTHING	EASTING
ORP A	4995541.7	324442.4
ORP B	4995454.3	324526.4

COORDINATES CANNOT, IN THEMSELVES, BE USED TO RE-ESTABLISH CORNERS OR BOUNDARIES SHOWN ON THIS PLAN

- LEGEND:**
- DENOTES SURVEY MONUMENT SET
 - " SURVEY MONUMENT FOUND
 - SIB " STANDARD IRON BAR
 - SSIB " SHORT STANDARD IRON BAR
 - IB " IRON BAR
 - RIB " ROUND IRON BAR
 - CC " CUT CROSS
 - OU " ORIGIN UNKNOWN
 - ORP " OBSERVED REFERENCE POINT
 - WIT " WITNESS
 - M " MEASURED
 - S " SET
 - SRK " SURY, ROWE & KASPRZAK LIMITED
 - PWF " POST & WIRE FENCE
 - P1 " PLAN 27R-6740
 - P2 " PLAN 26R-631
 - 1017 " CALLON DIETZ, INCORPORATED
 - 1054 " GEORGE W. BRACKEN, O.L.S.
- SSIB'S WERE SET DUE TO INSUFFICIENT OVERBURDEN

BEARING NOTE

BEARINGS ARE MTM GRID, DERIVED FROM OBSERVED REFERENCE POINTS A & B, BY REAL TIME NETWORK (RTN) OBSERVATIONS, MTM ZONE 9, CENTRAL MERIDIAN 76°30'00"W, NAD83 (CSRS)(2010)

FOR BEARING COMPARISONS, A ROTATION OF 0°11'40" COUNTER CLOCKWISE, WAS APPLIED TO THE BEARINGS ON PLANS 26RD-24, 26R-631 AND 27R-6740, TO CONVERT TO GRID BEARINGS.

METRIC DISTANCES AND COORDINATES SHOWN ON THIS PLAN ARE IN METRES AND CAN BE CONVERTED TO FEET BY DIVIDING BY 0.3048


PLAN OF SURVEY
 OF PART OF
LOT 3, CONCESSION 12
 IN THE
 GEOGRAPHIC TOWNSHIP OF LANARK
 TOWNSHIP OF LANARK HIGHLANDS
 COUNTY OF LANARK

SCALE 1:750

(SCALE IN METRES)

THE INTENDED PLOT SIZE OF THIS PLAN IS 610mm IN WIDTH BY 458mm IN HEIGHT WHEN PLOTTED AT A SCALE OF 1:750

G.A. SMITH
 ONTARIO LAND SURVEYOR

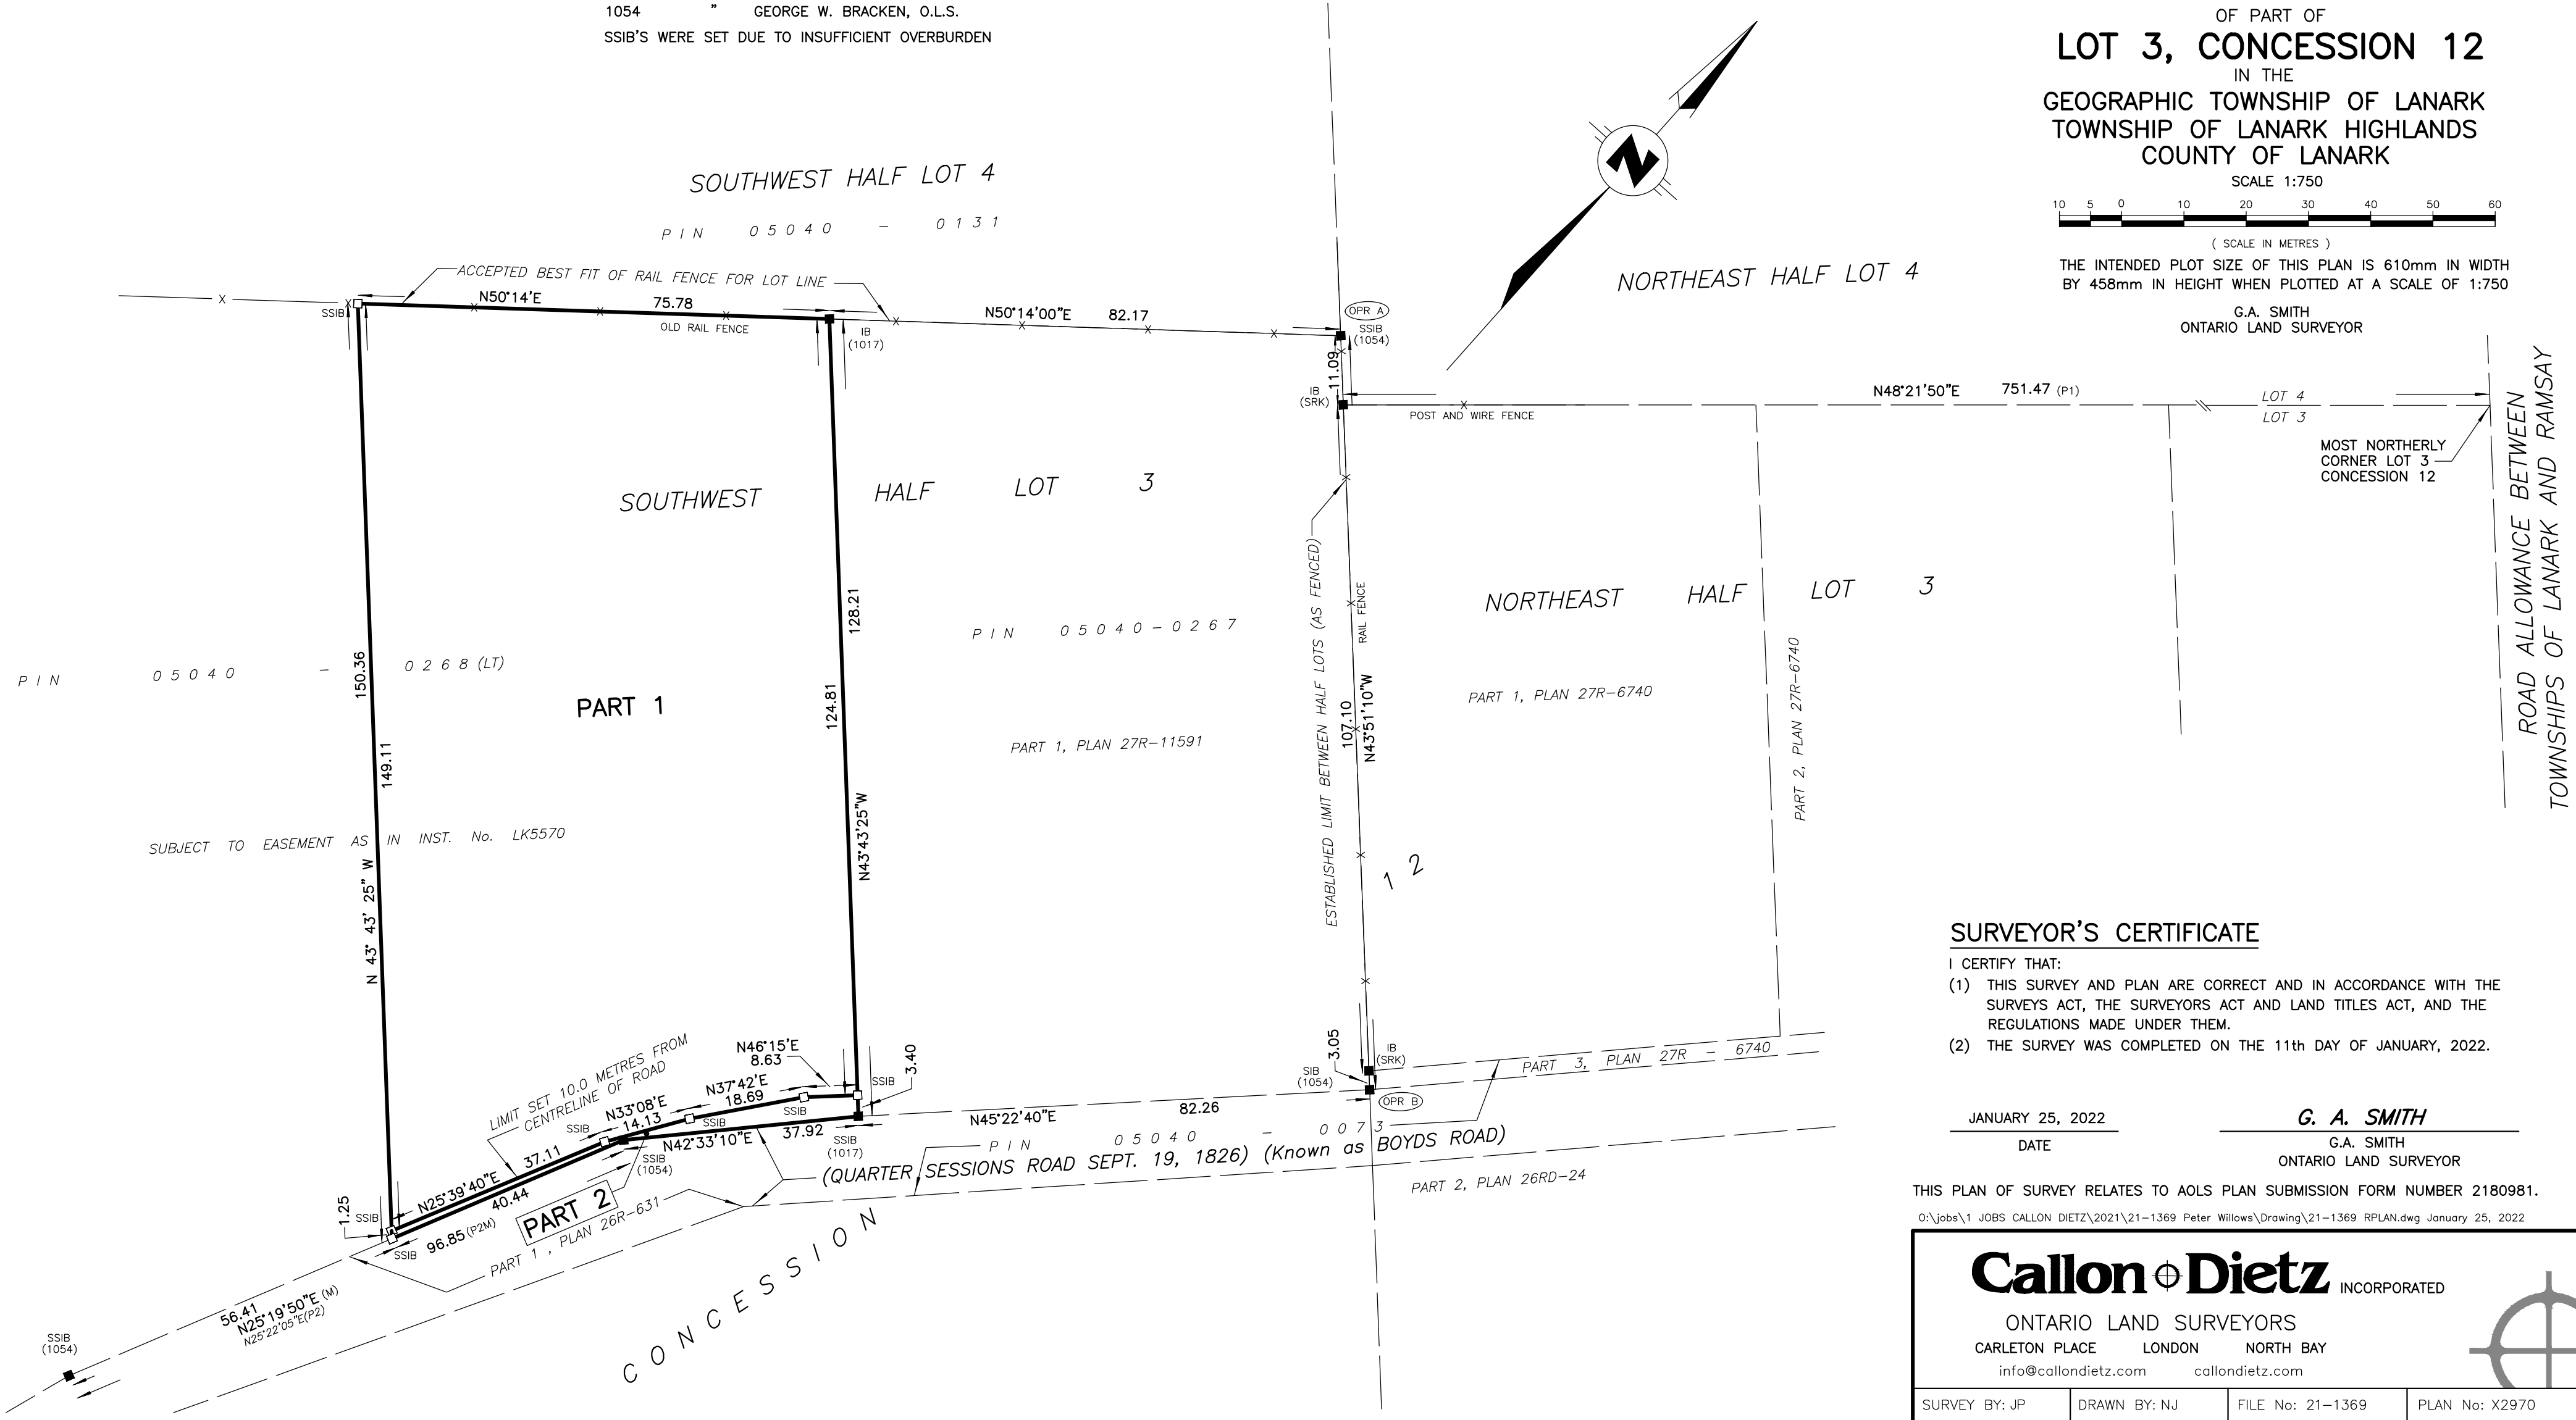

SURVEYOR'S CERTIFICATE

I CERTIFY THAT:
 (1) THIS SURVEY AND PLAN ARE CORRECT AND IN ACCORDANCE WITH THE SURVEYS ACT, THE SURVEYORS ACT AND LAND TITLES ACT, AND THE REGULATIONS MADE UNDER THEM.
 (2) THE SURVEY WAS COMPLETED ON THE 11th DAY OF JANUARY, 2022.

JANUARY 25, 2022
 DATE

G. A. SMITH
 G.A. SMITH
 ONTARIO LAND SURVEYOR

THIS PLAN OF SURVEY RELATES TO AOLS PLAN SUBMISSION FORM NUMBER 2180981.

Callon Dietz INCORPORATED
 ONTARIO LAND SURVEYORS
 CARLETON PLACE LONDON NORTH BAY
 info@callondietz.com callondietz.com

SURVEY BY: JP DRAWN BY: NJ FILE No: 21-1369 PLAN No: X2970

REGISTERED
 ISO 9001