



**PLAN OF SURVEY OF PART OF
LOTS 21 AND 22
CONCESSION 8 AND PART OF THE
ROAD ALLOWANCE BETWEEN
CONCESSIONS 8 AND 9
GEOGRAPHIC TOWNSHIP
OF LANARK
TOWNSHIP OF LANARK SHIRELANDS
COUNTY OF LANARK**

SCALE 1:1000
METERS 0 25 50 75 100 METERS
INCHES 0 2 4 6 8 10 INCHES



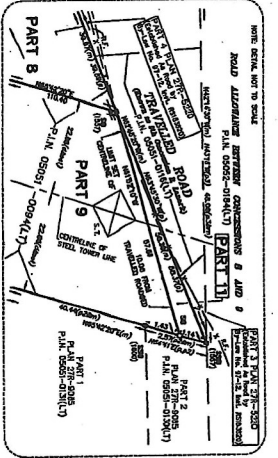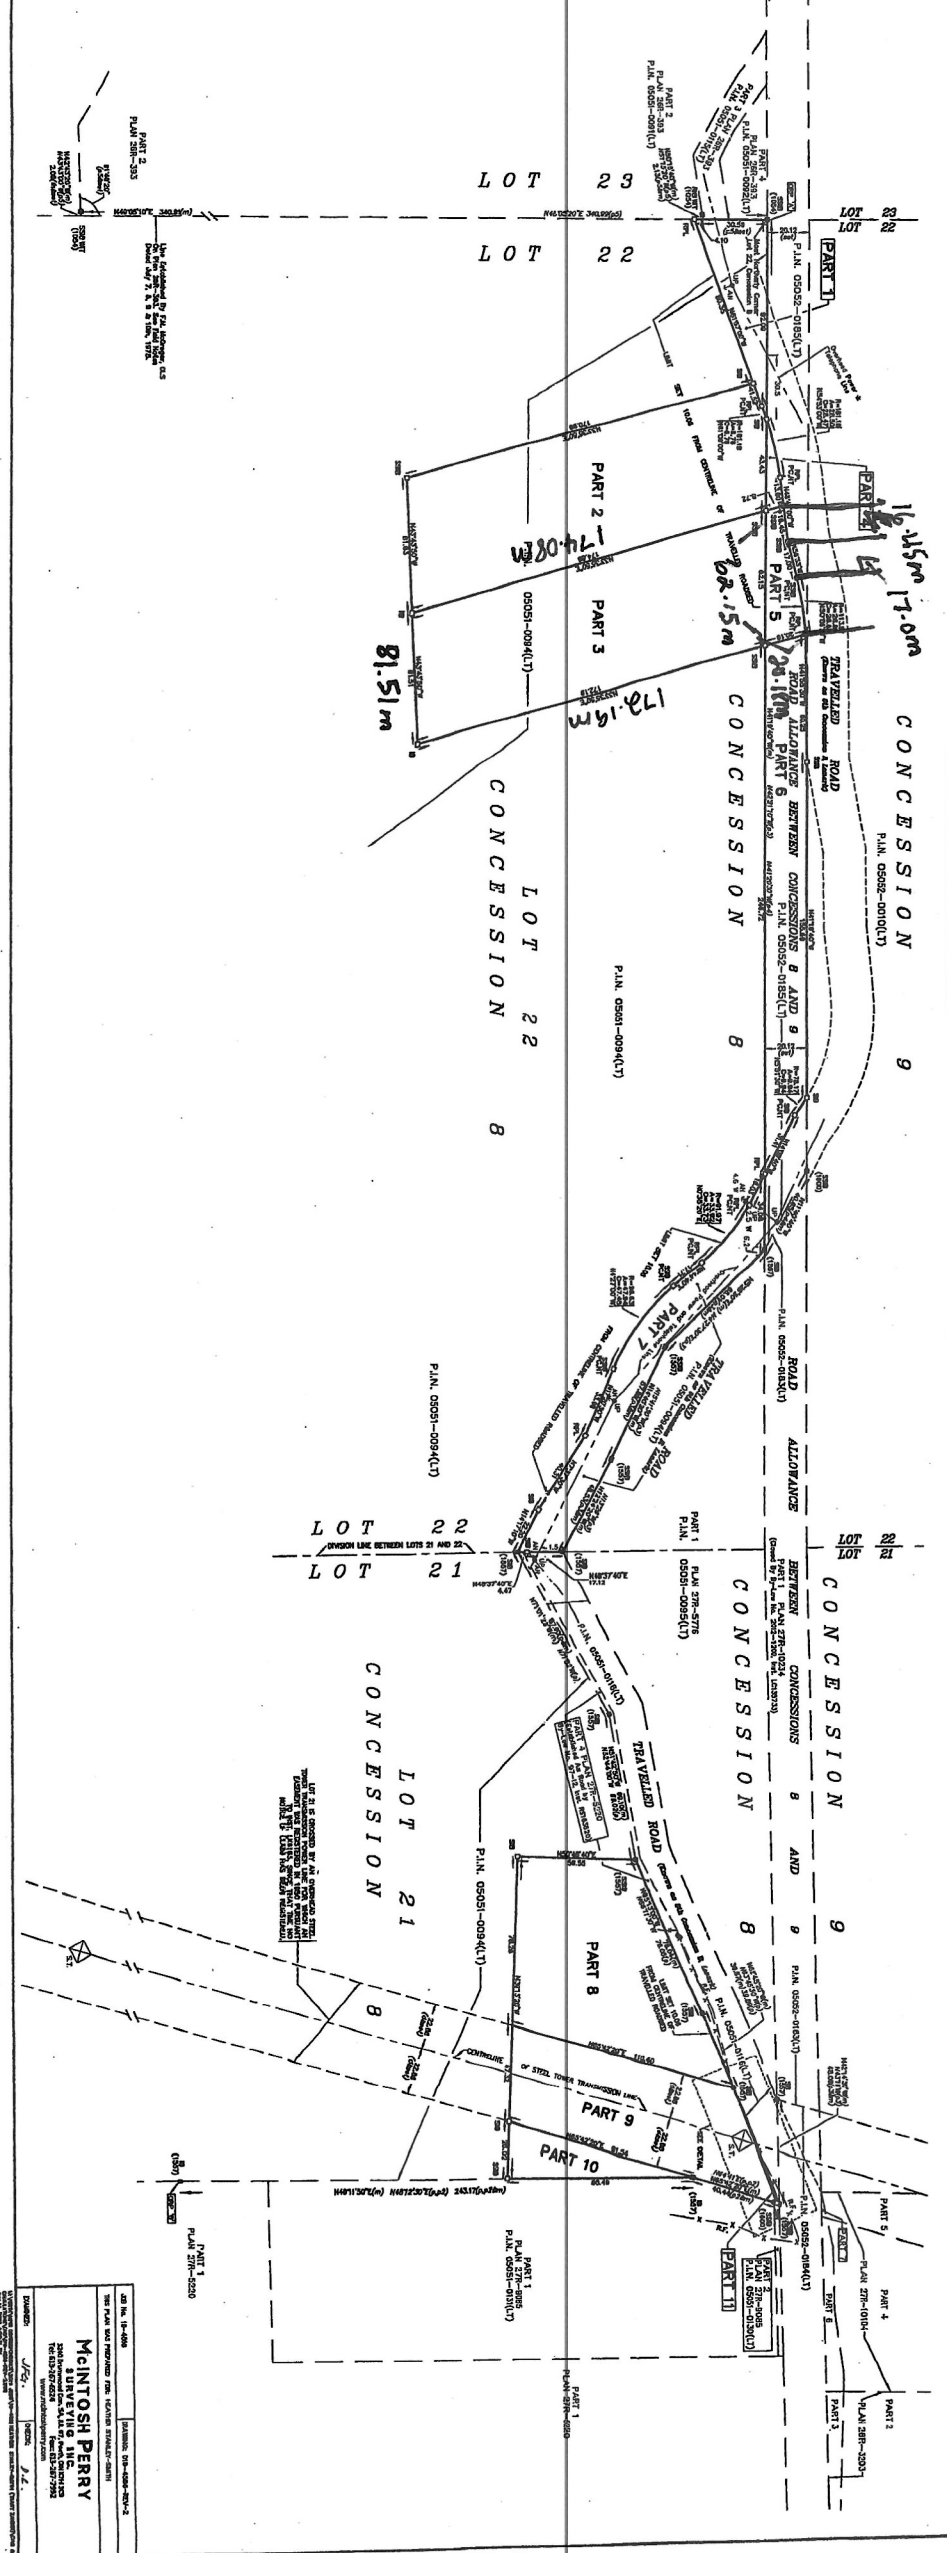




McINTOSH PERRY
SURVEYING INC.
