

PLAN OF SURVEY OF
PART OF LOT 21
CONCESSION 2
GEOGRAPHIC TOWNSHIP OF RAMSAY
NOW TOWN OF MISSISSIPPI MILLS
COUNTY OF LANARK

SCALE 1 : 1000



SURVEYED BY
WILLIAM J. WEBSTER, O.L.S. 2008

I REQUIRE THIS PLAN TO BE
DEPOSITED UNDER THE LAND
TITLES ACT.

DATED Sept. 17/08
William J. Webster
WILLIAM J. WEBSTER
ONTARIO LAND SURVEYOR

PLAN 27 R-9399
Received and deposited
DATE Sept. 17, 2008
William J. Webster
LAND REGISTRAR FOR
THE LAND TITLES DIVISION
OF LANARK (No. 27)

SCHEDULE				
PART	LOT	PLAN/CONCESSION	PIN	REMARKS
1	21	10	PART OF PIN 05085 - 0213 (LT)	AREA = 0.19 ha.
2	21	10	PART OF PIN 05085 - 0213 (LT)	AREA = 1.17 ha.
3	21	10	PART OF PIN 05085 - 0213 (LT)	AREA = 1.00 ha.

DISTANCES SHOWN ON THIS PLAN ARE IN METRES
AND CAN BE CONVERTED TO FEET BY DIVIDING BY
0.3048.

BEARINGS ARE ASTRONOMIC REFERRED TO A
PORTION OF THE NORTHEASTERLY LIMIT OF THE
ROAD ALLOWANCE BETWEEN CONCESSIONS 1 & 2
SHOWN ON PLAN 27R-7099, HAVING A BEARING
OF N 38° 18' 10" W


SURVEYOR'S CERTIFICATE

- I CERTIFY THAT :
- THIS SURVEY AND PLAN ARE CORRECT
AND IN ACCORDANCE WITH THE
SURVEYS ACT, THE LAND TITLES ACT,
THE SURVEYORS ACT AND THE
REGULATIONS MADE UNDER THEM
 - THE SURVEY WAS COMPLETED ON AUG. 26, 2008

DATE Sept. 17/08
William J. Webster
WILLIAM J. WEBSTER, O.L.S.
ONTARIO LAND SURVEYOR

LEGEND (If Applicable)

- IB DENOTES -IRON BAR
- SB DENOTES -STANDARD IRON BAR
- SSIB DENOTES -SHORT STANDARD IRON BAR
- DENOTES -MONUMENT FOUND
- DENOTES -MONUMENT SET
- P1 DENOTES -PLAN 27R-7099

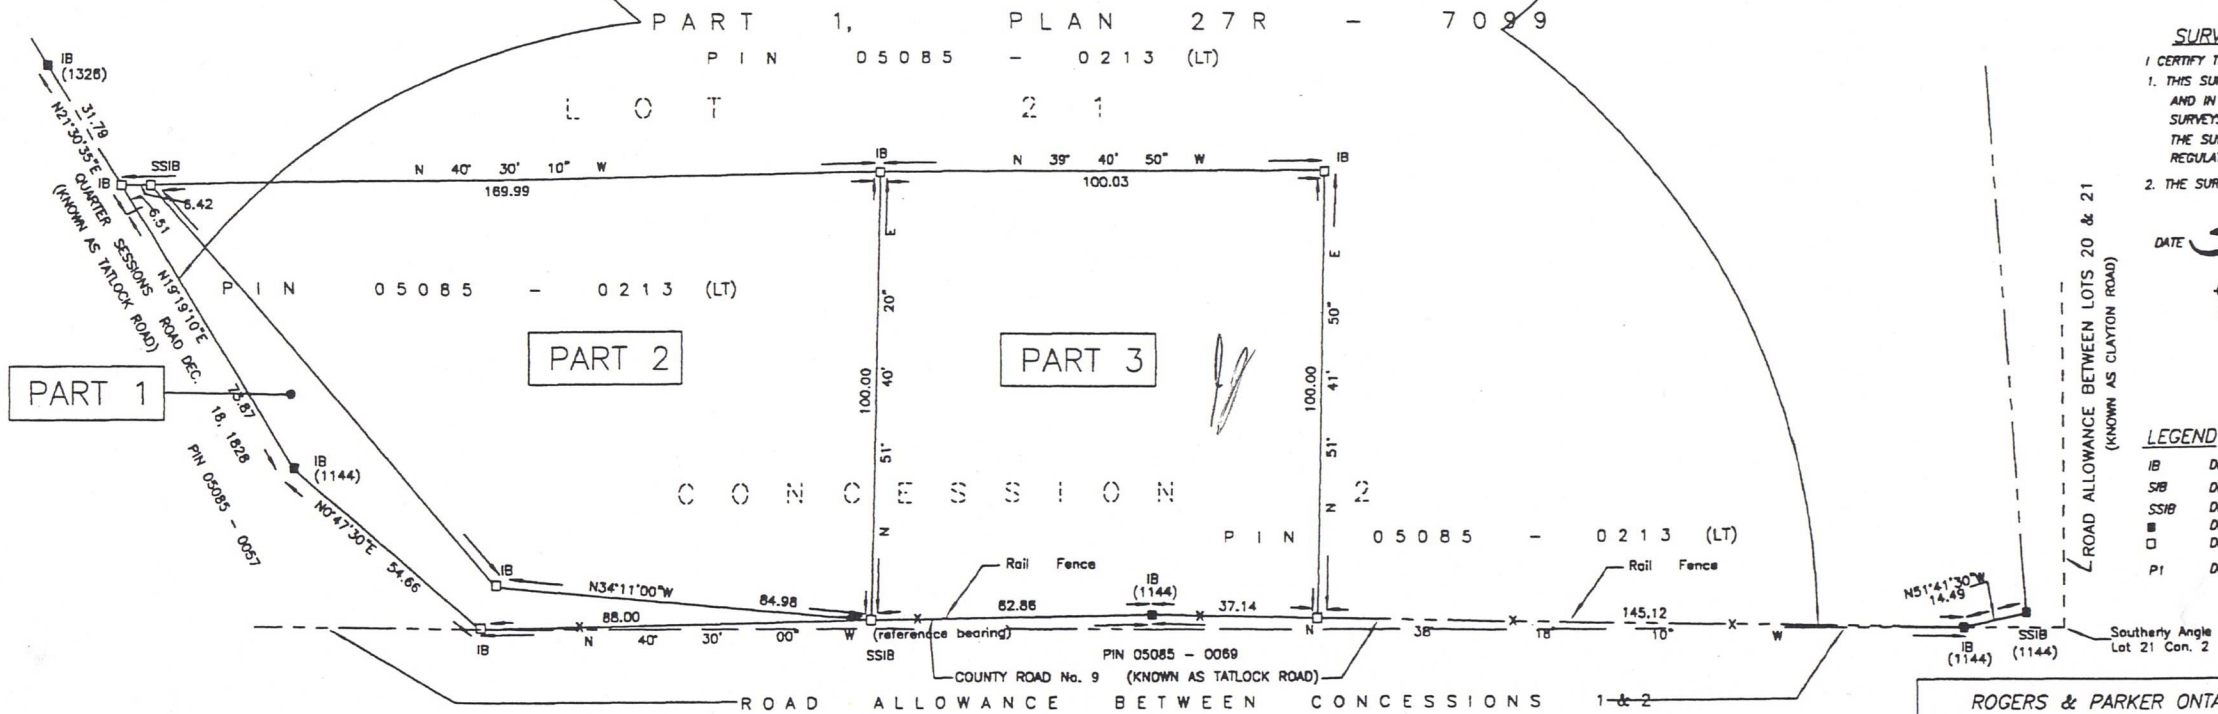

ROAD ALLOWANCE BETWEEN LOTS 20 & 21
(KNOWN AS CLAYTON ROAD)

ROGERS & PARKER ONTARIO LAND SURVEYORS INC.
CARLETON PLACE ONTARIO
1-888-840-8719 FAX (613) 253-0834
EMAIL: wjw@sympatico.ca
CHECKED: W.W.
Reference No. J-08007